
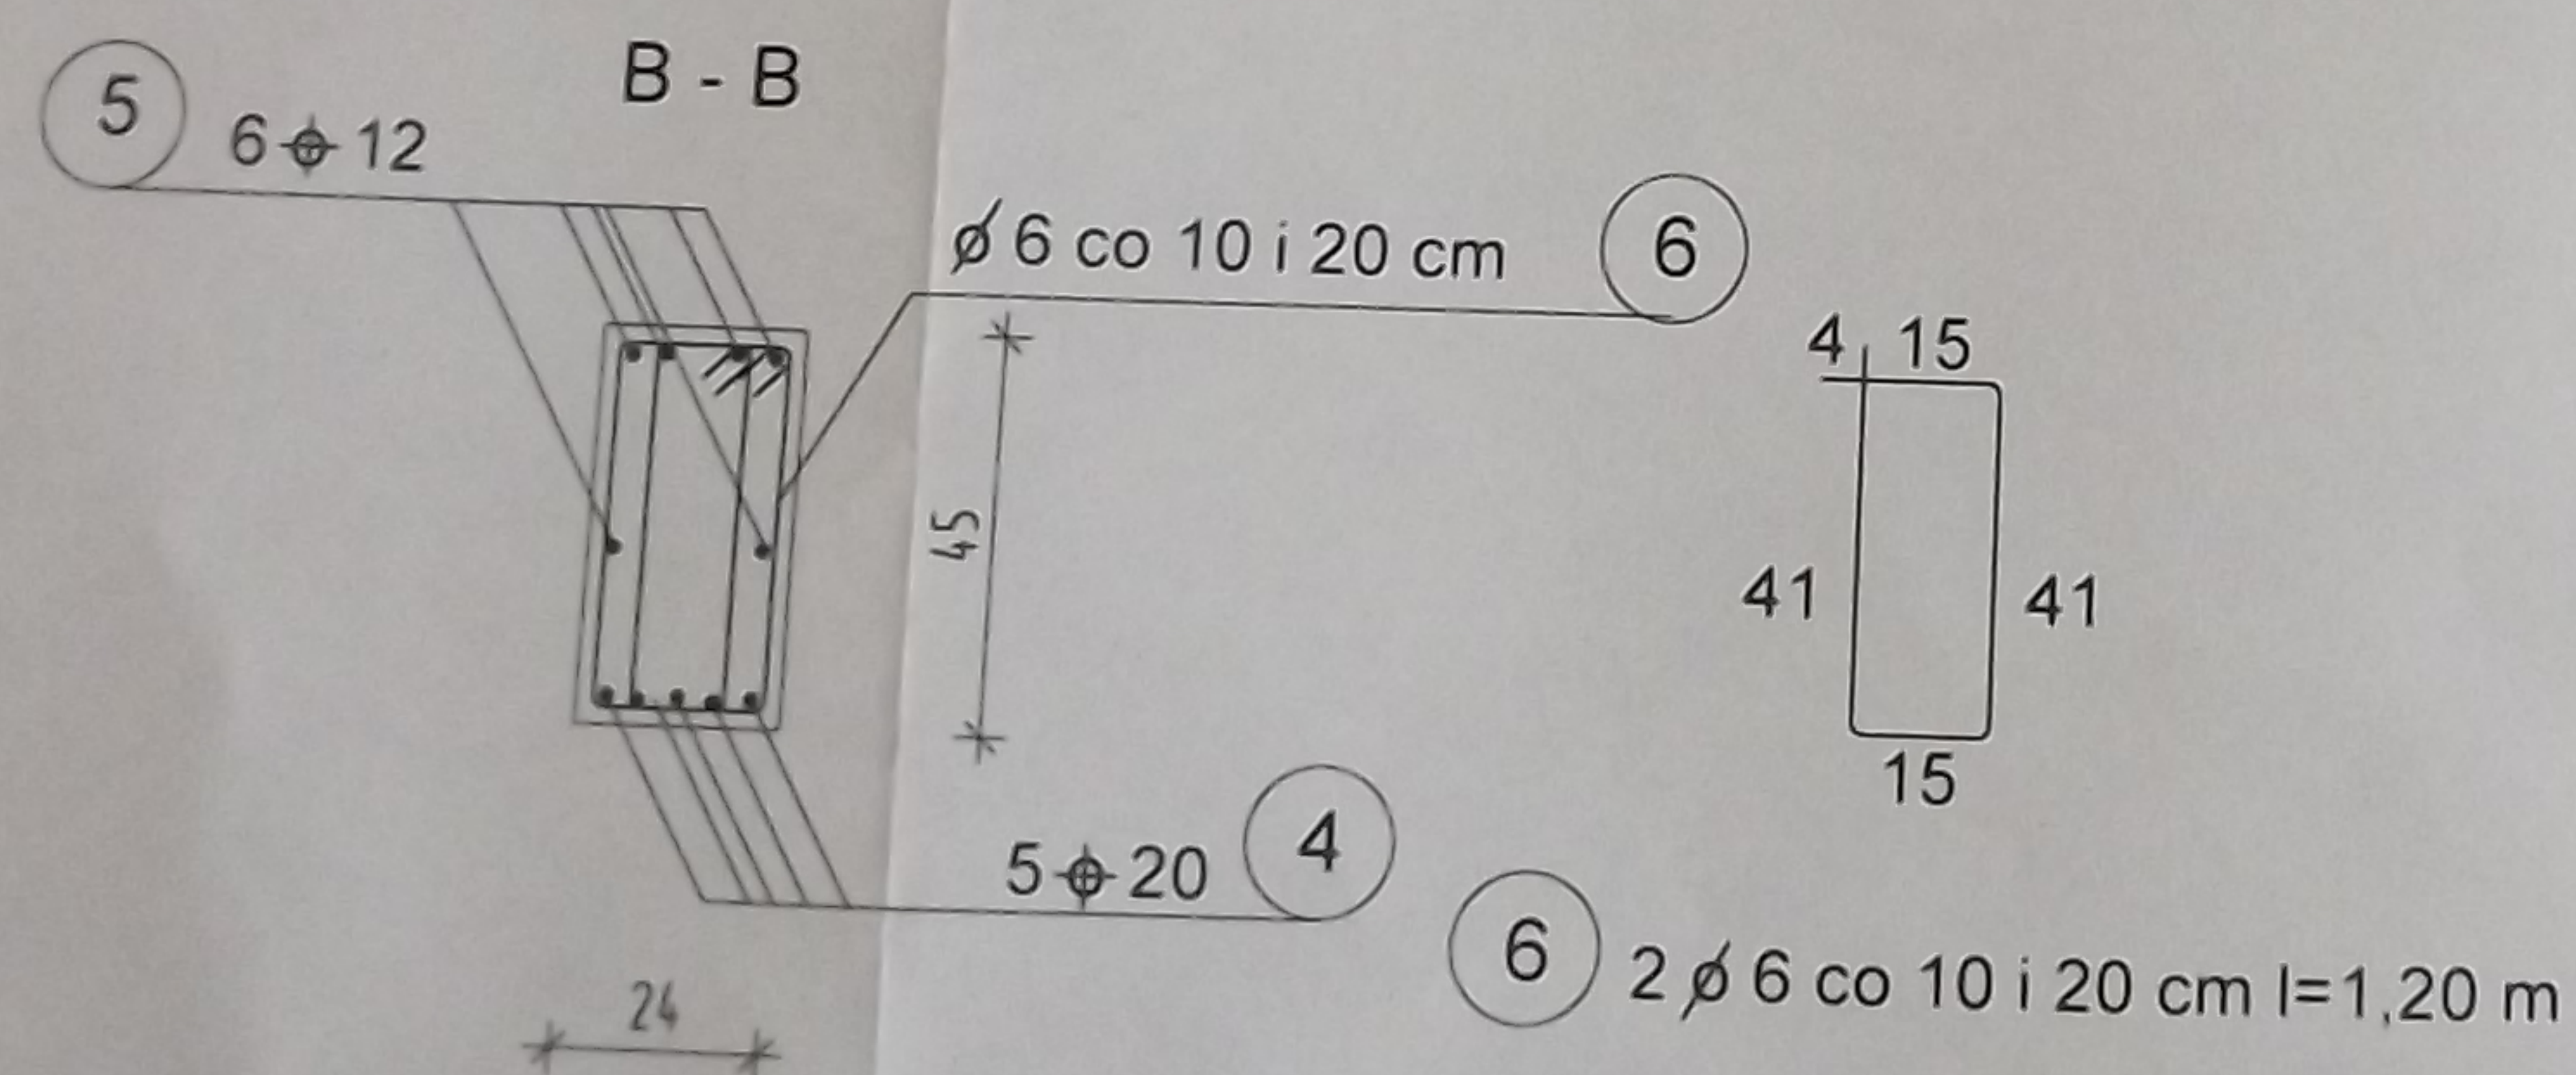


Technical drawing of a stepped profile with dimensions:

- Horizontal dimensions: 24, 342, 18
- Vertical dimensions: 24, 162, 18
- Labels: T2, Poz. 2.2, Poz. 2.3

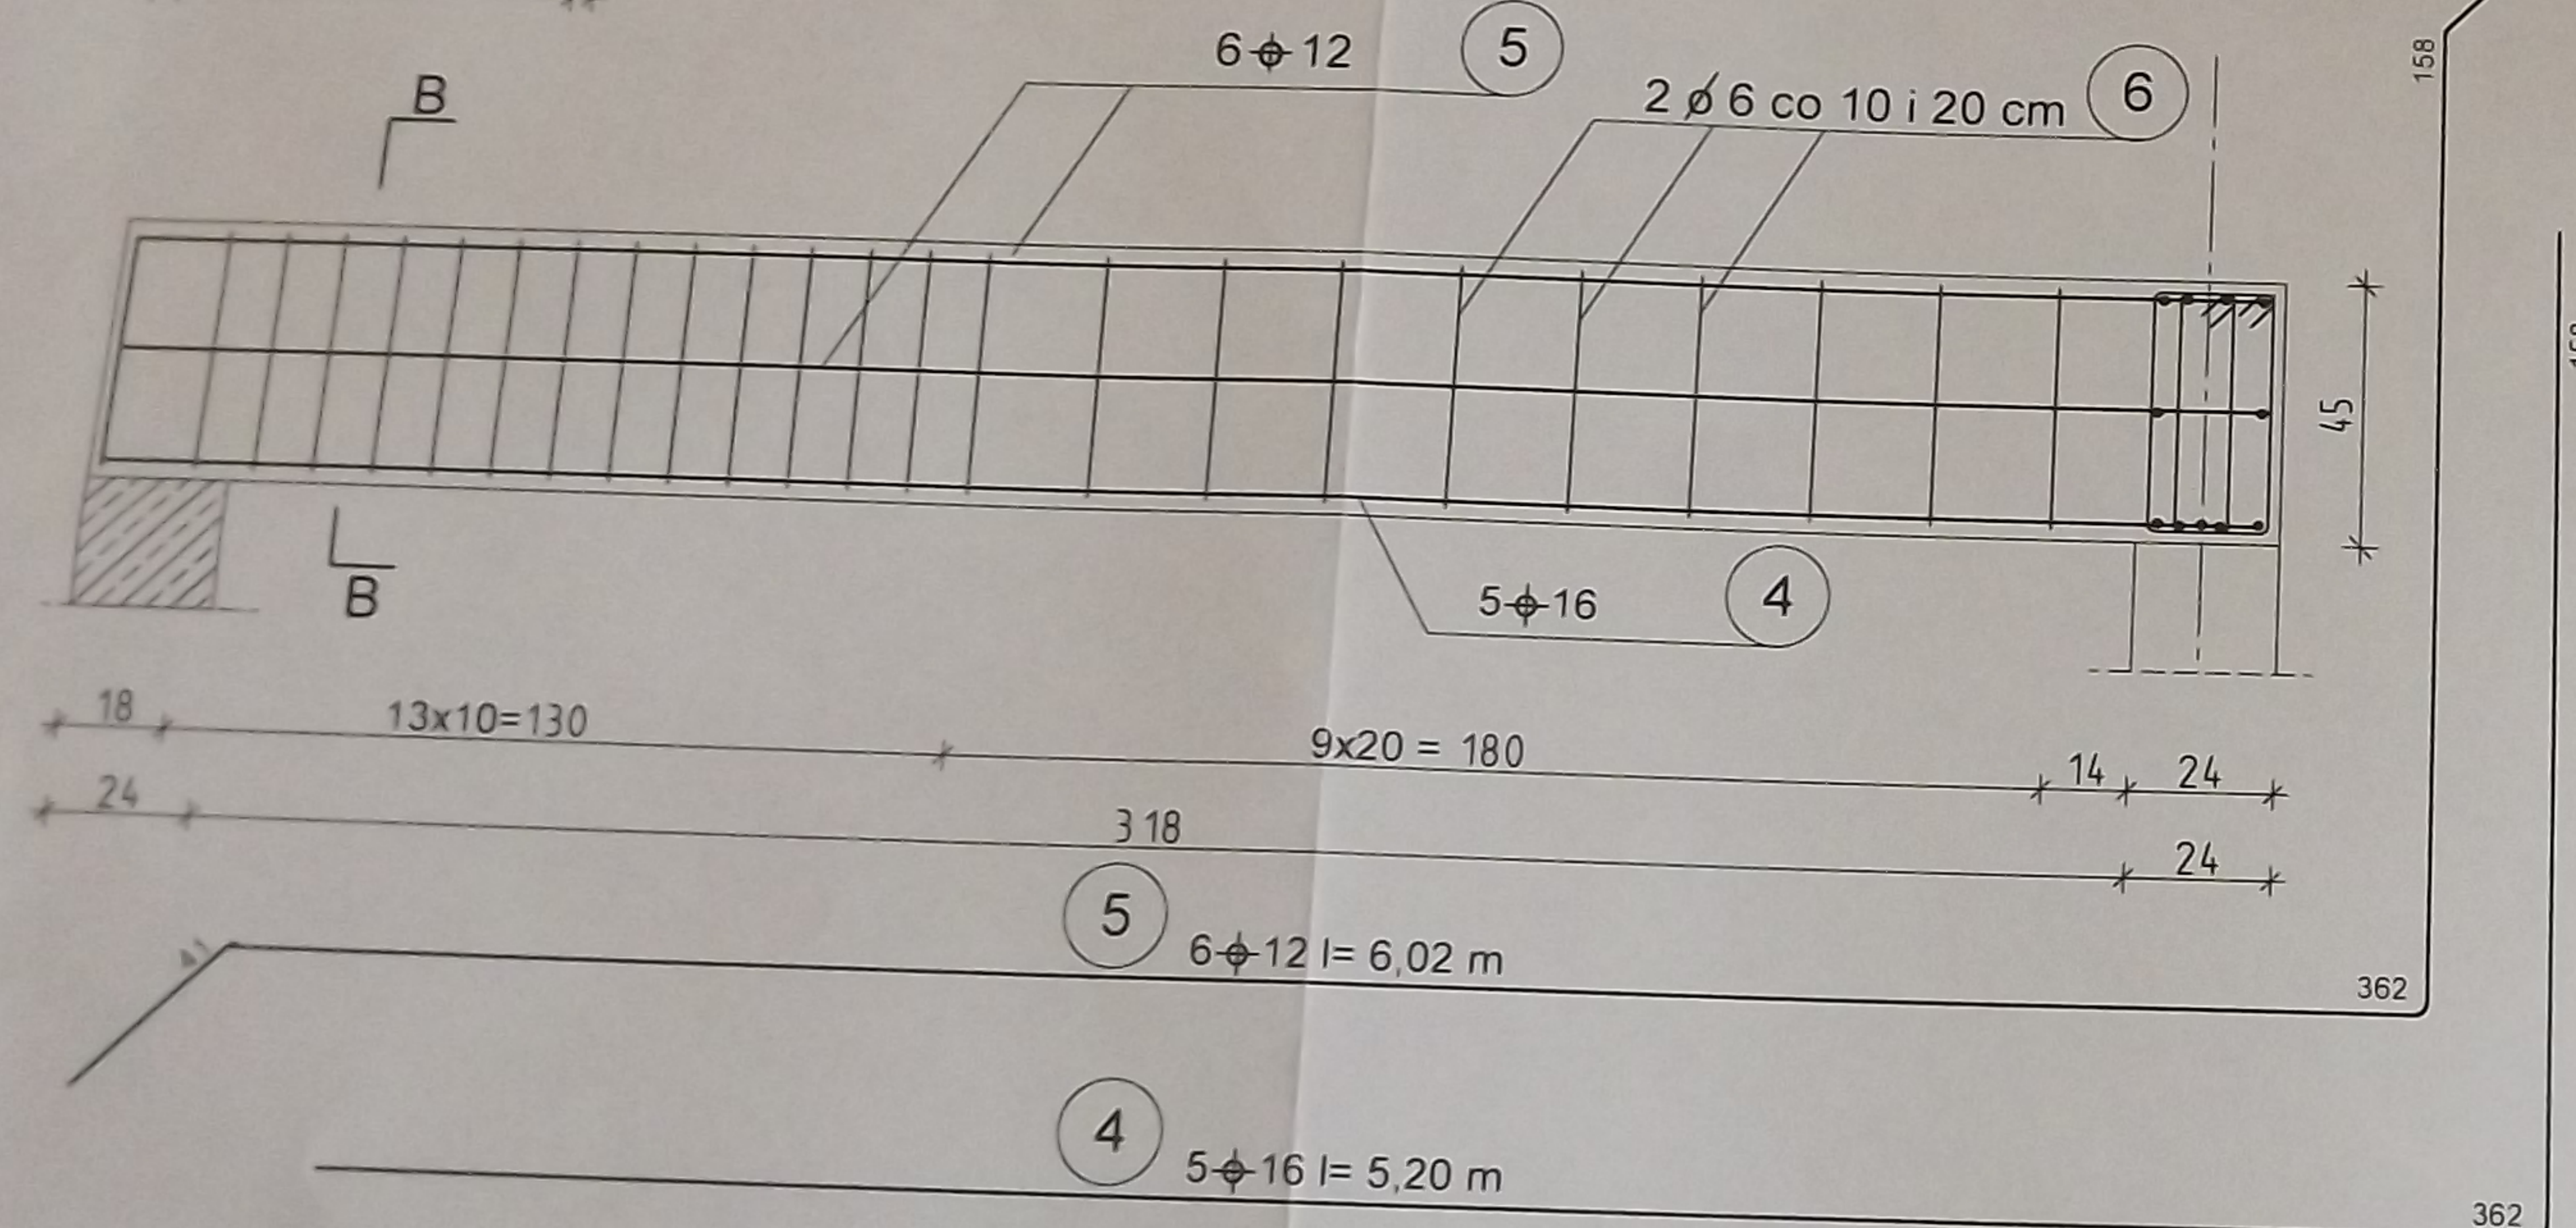


Technical drawing of a reinforced concrete beam cross-section and longitudinal view.

Cross-section (Top View):

- Width: 30 cm
- Height: 30 cm
- Reinforcement: 3 top bars (2φ12) and 3 bottom bars (3φ12).

Longitudinal View (Side View):

- Total length: 17 m
- Segment lengths: 24 m, 12 m, and 9 m.
- Reinforcement details:
 - Top bars: 2φ12, l=5,16 m
 - Bottom bars: 3φ12, l=4,64 m

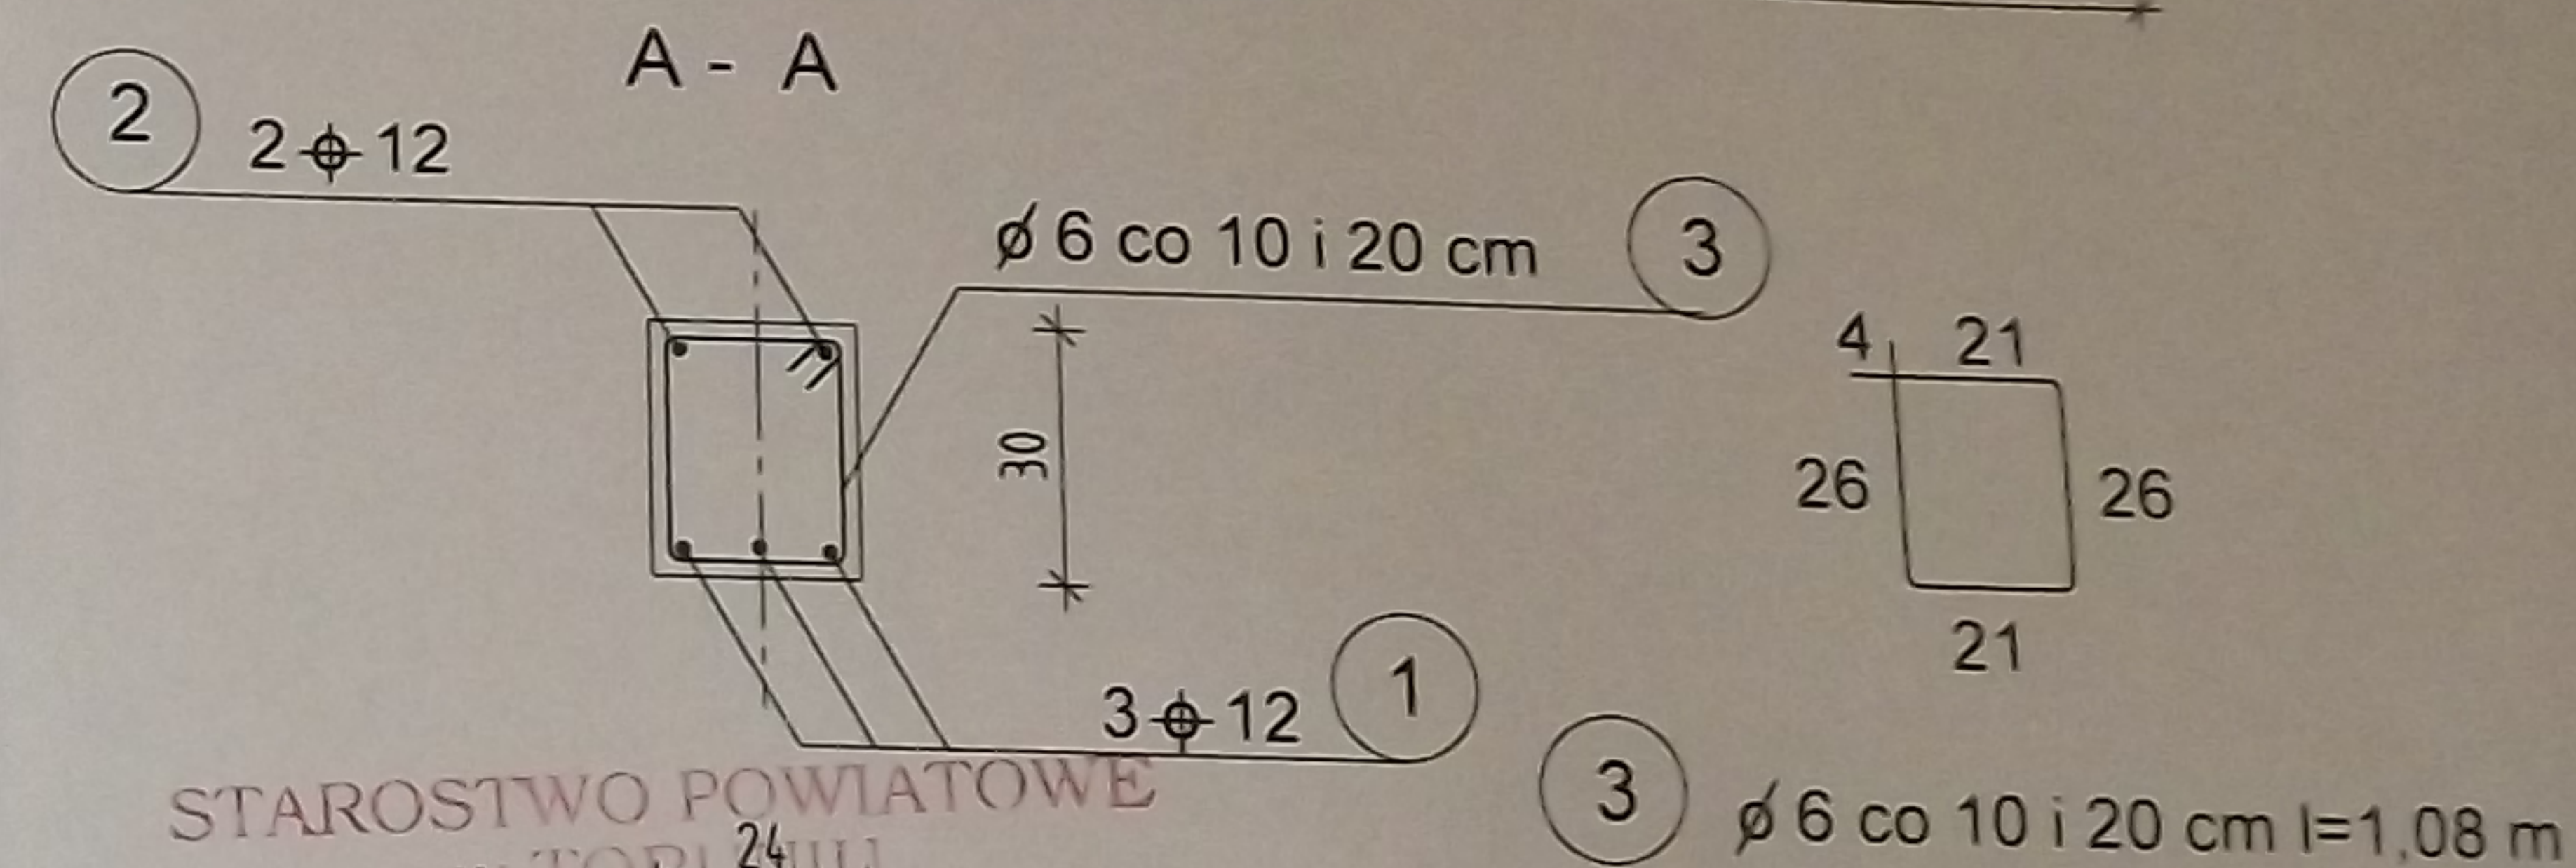

Stal A III i A 0

Investor	Urząd Gminy w Łysomicach		
Obiekt	Rozbudowa i przebudowa obiektu OSP ze świetlicą, biblioteką i punktem przedszkolnym w Łulkowie gmina Łysomice dzika nr 83/40 i80/8	Nadproża żelbetowe	 Podpis:
Stadium	projekt budowlany - konstrukcja		
Projektant	mgr inż. Irena Drankowska specj. konstrukcyjno-budowlana upr. 39/TO/92, KUP/BO/0109/03	Podpis:	Rysunek nr 4/K
Sprawdzający	mgr inż. Andrzej Joźwiak specj. konstrukcyjno-budowlana upr. 104/TO/89, KUP/BO/0871/01	Podpis:	
Data	08.2016	Skala 1:20	